




Date:	Weight: 93lbs (US) 42.18kg (Metric)	Part Number: 0537-014A-00010
RTU:		
Submitted to:	Approved by:	Notes:

14 Inches Tall Non Insulated Full Perimeter Knockdown Roof Curb Without Pitch, Insulated Deck Pan If Applicable, Includes Wood Nailers.

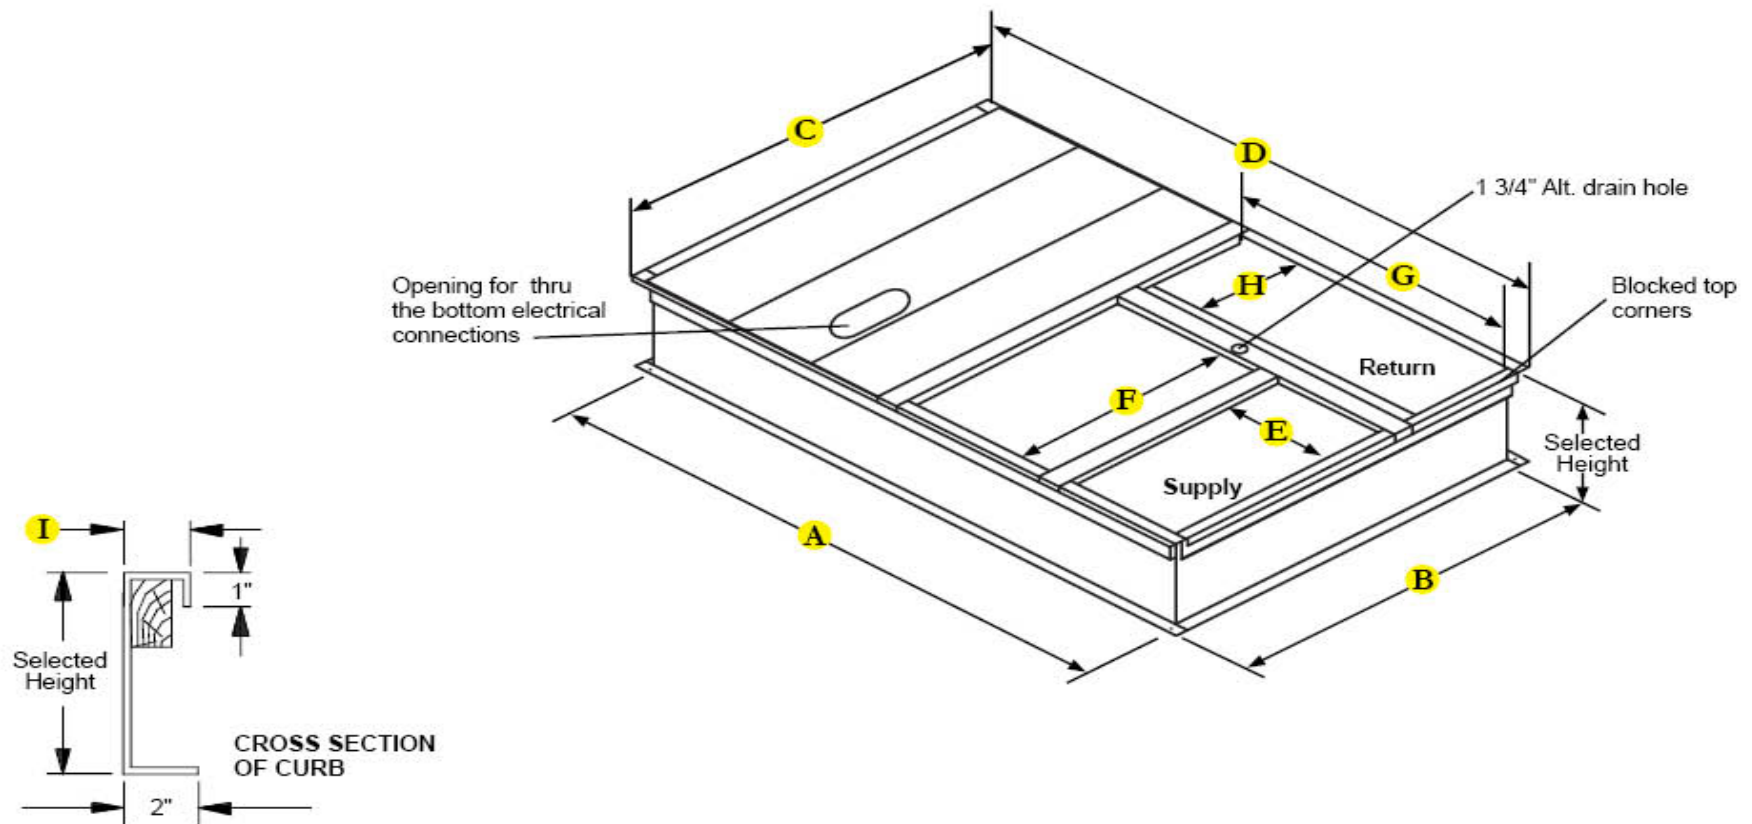

A - I.D.	B - I.D.	C - O.D.	D - O.D.	E	F	G	H	I
67.37	37.18	40.68	70.87	13.87	20.25	32.06	13.62	1.75